

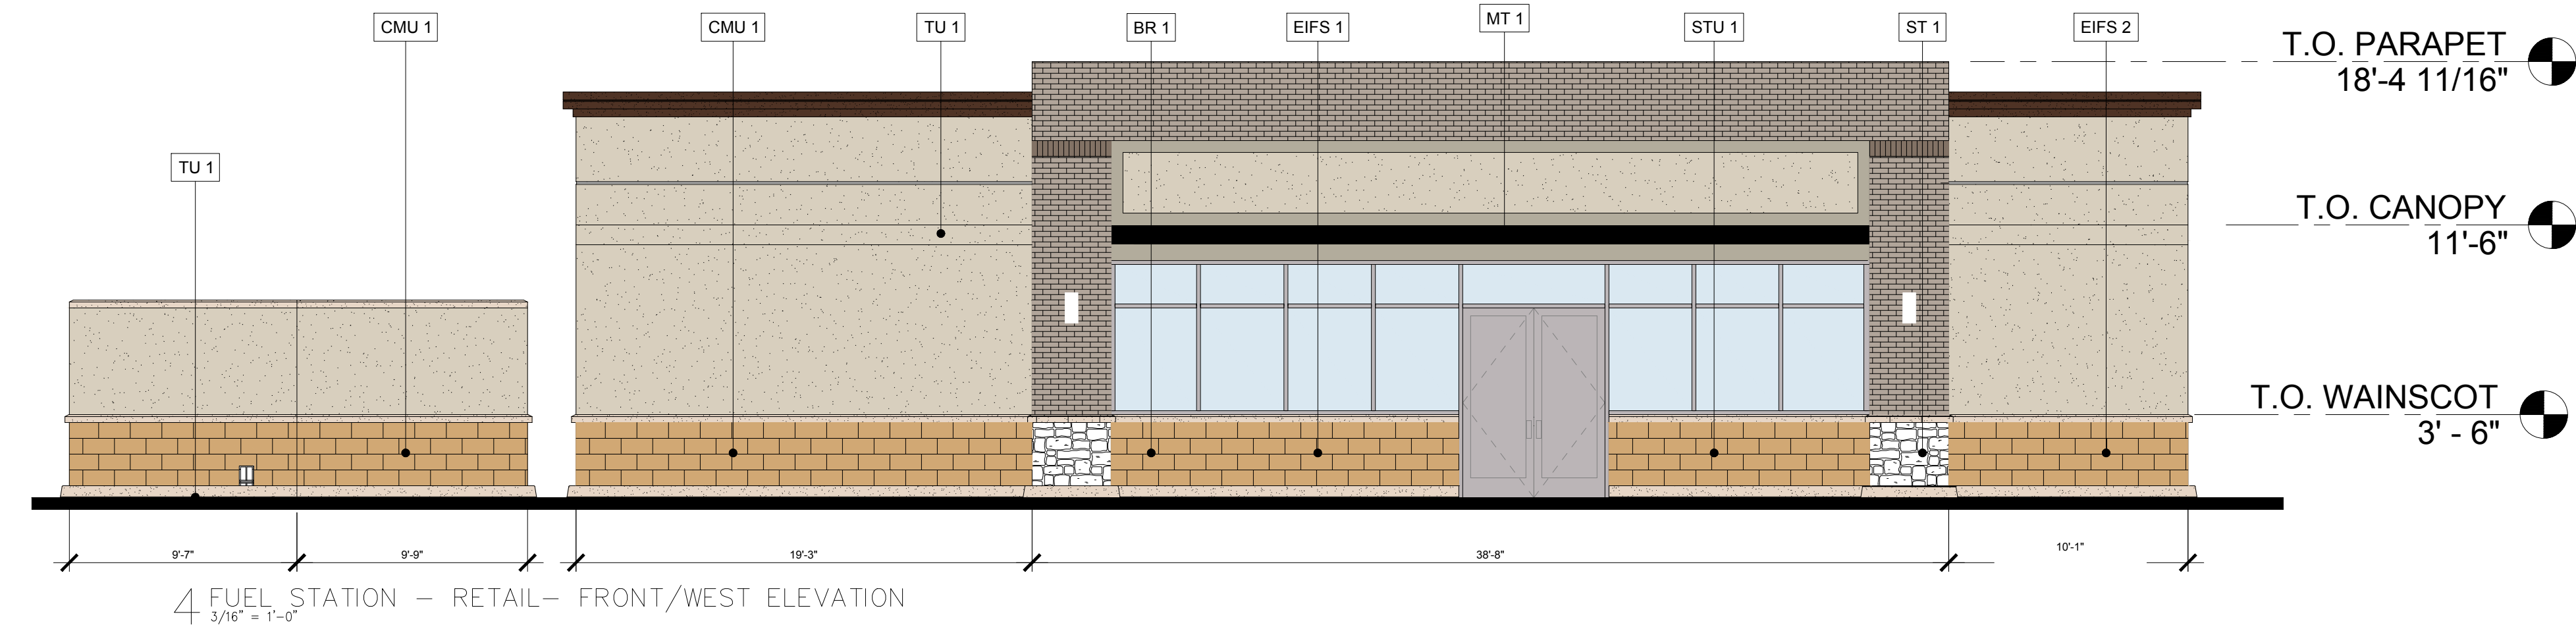
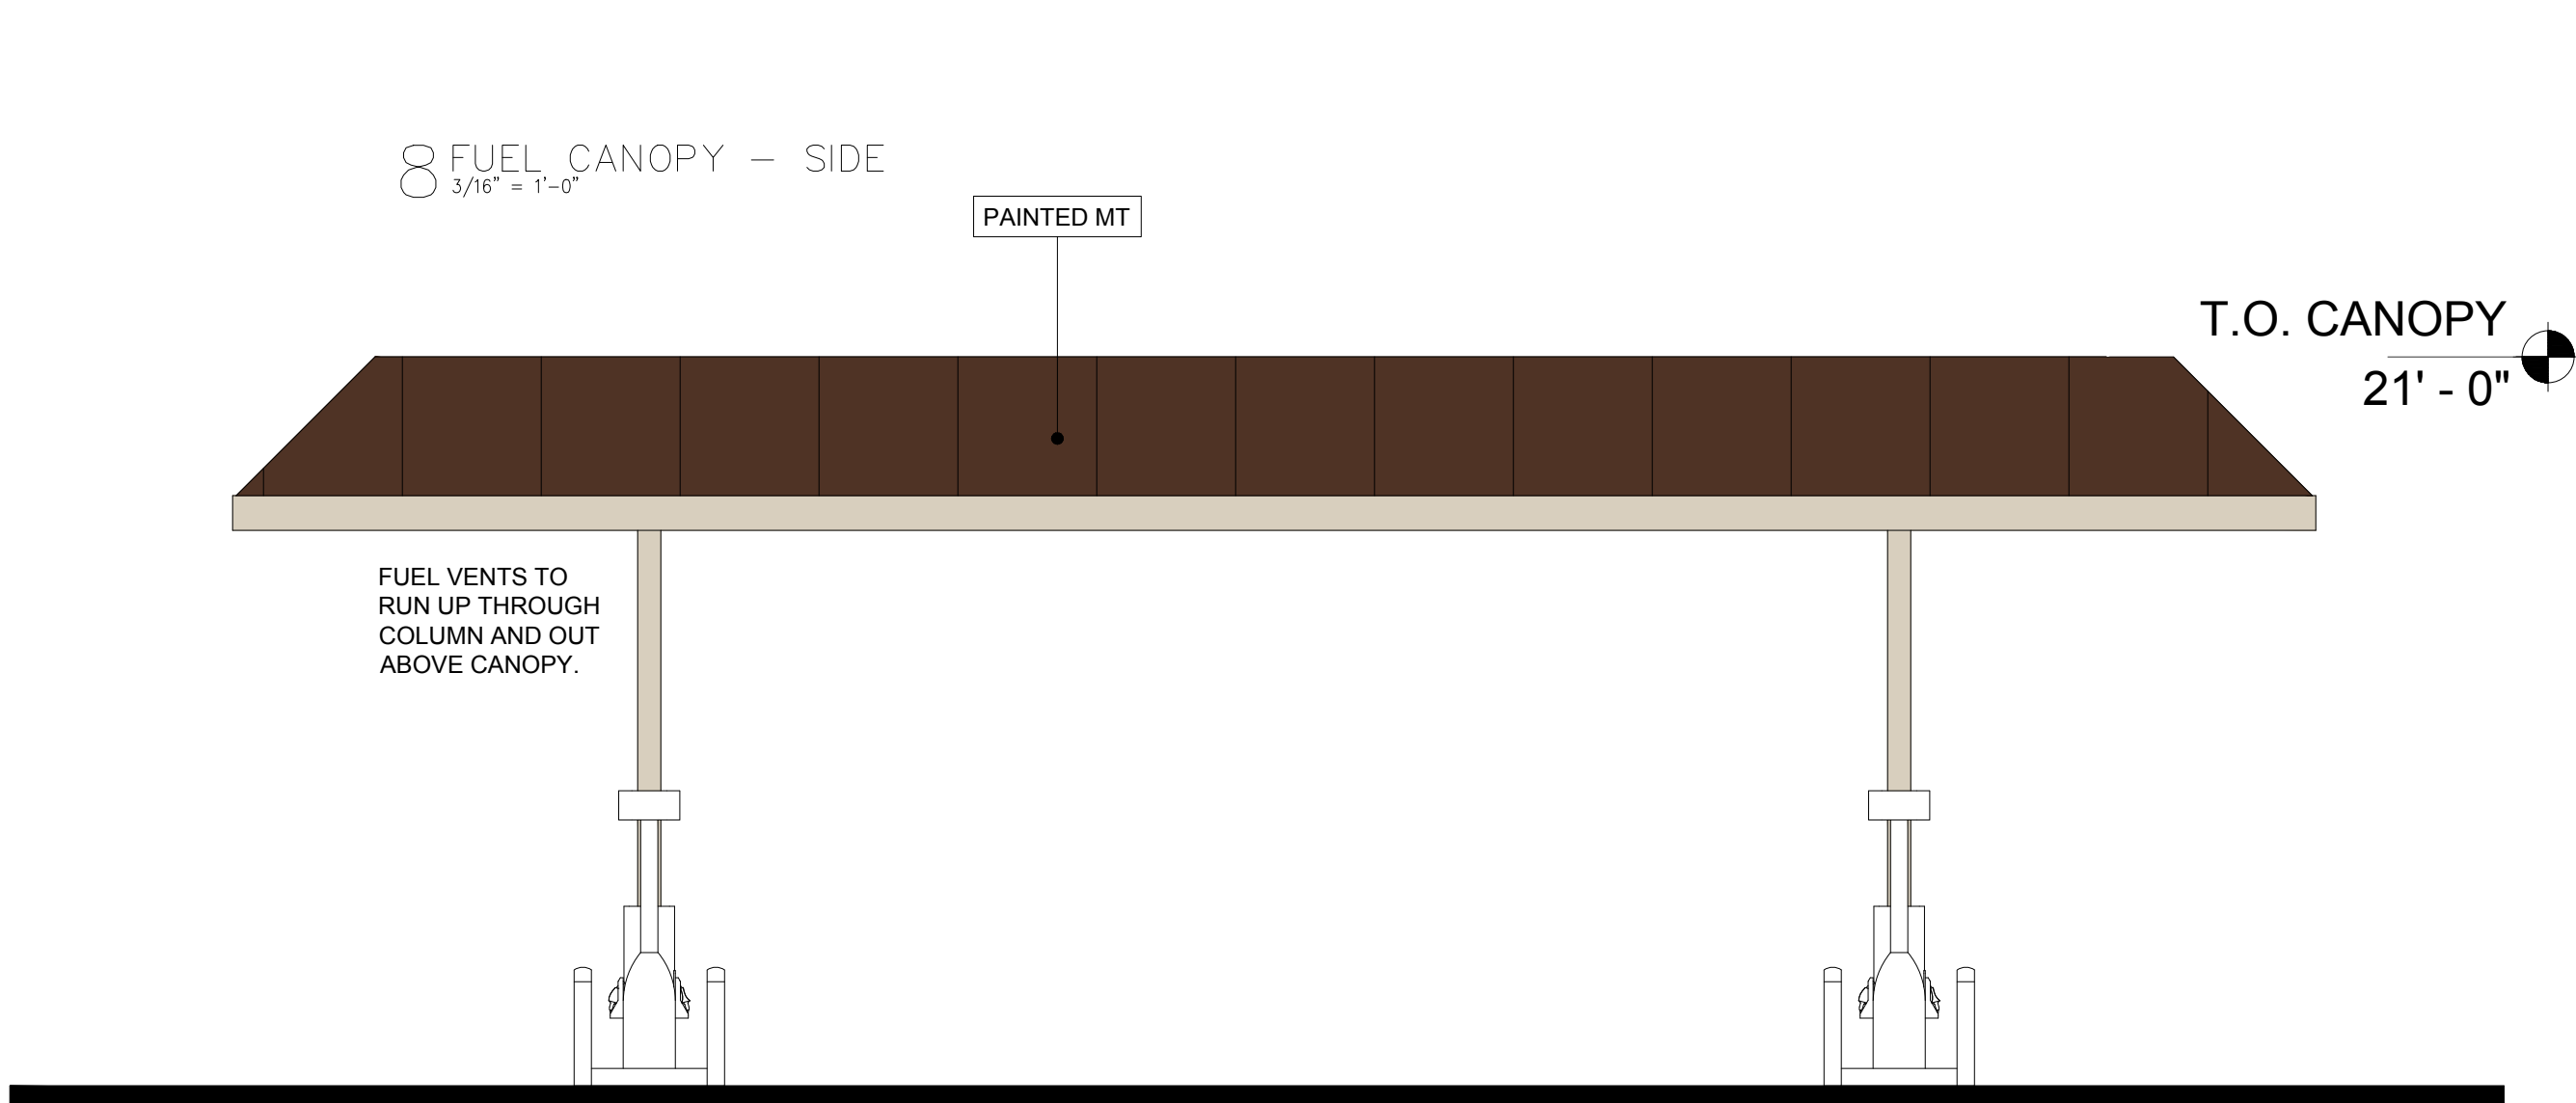
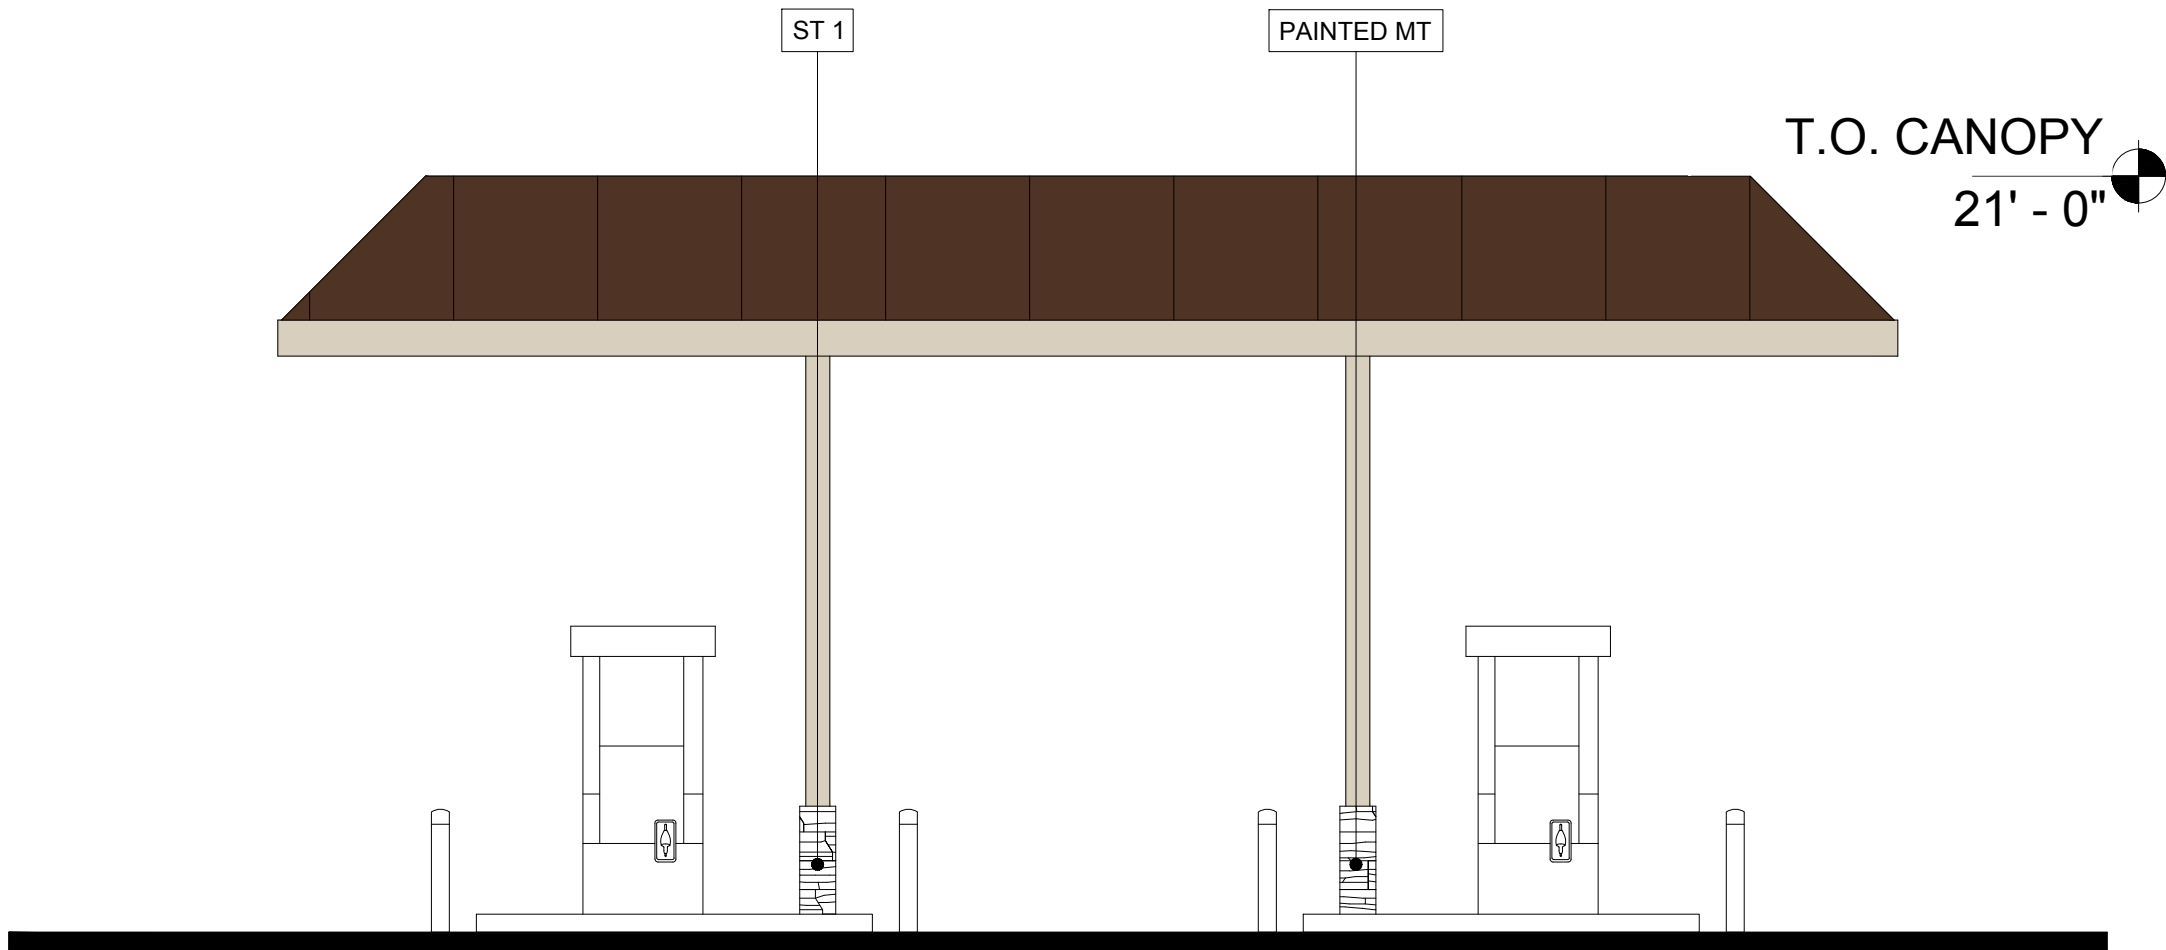
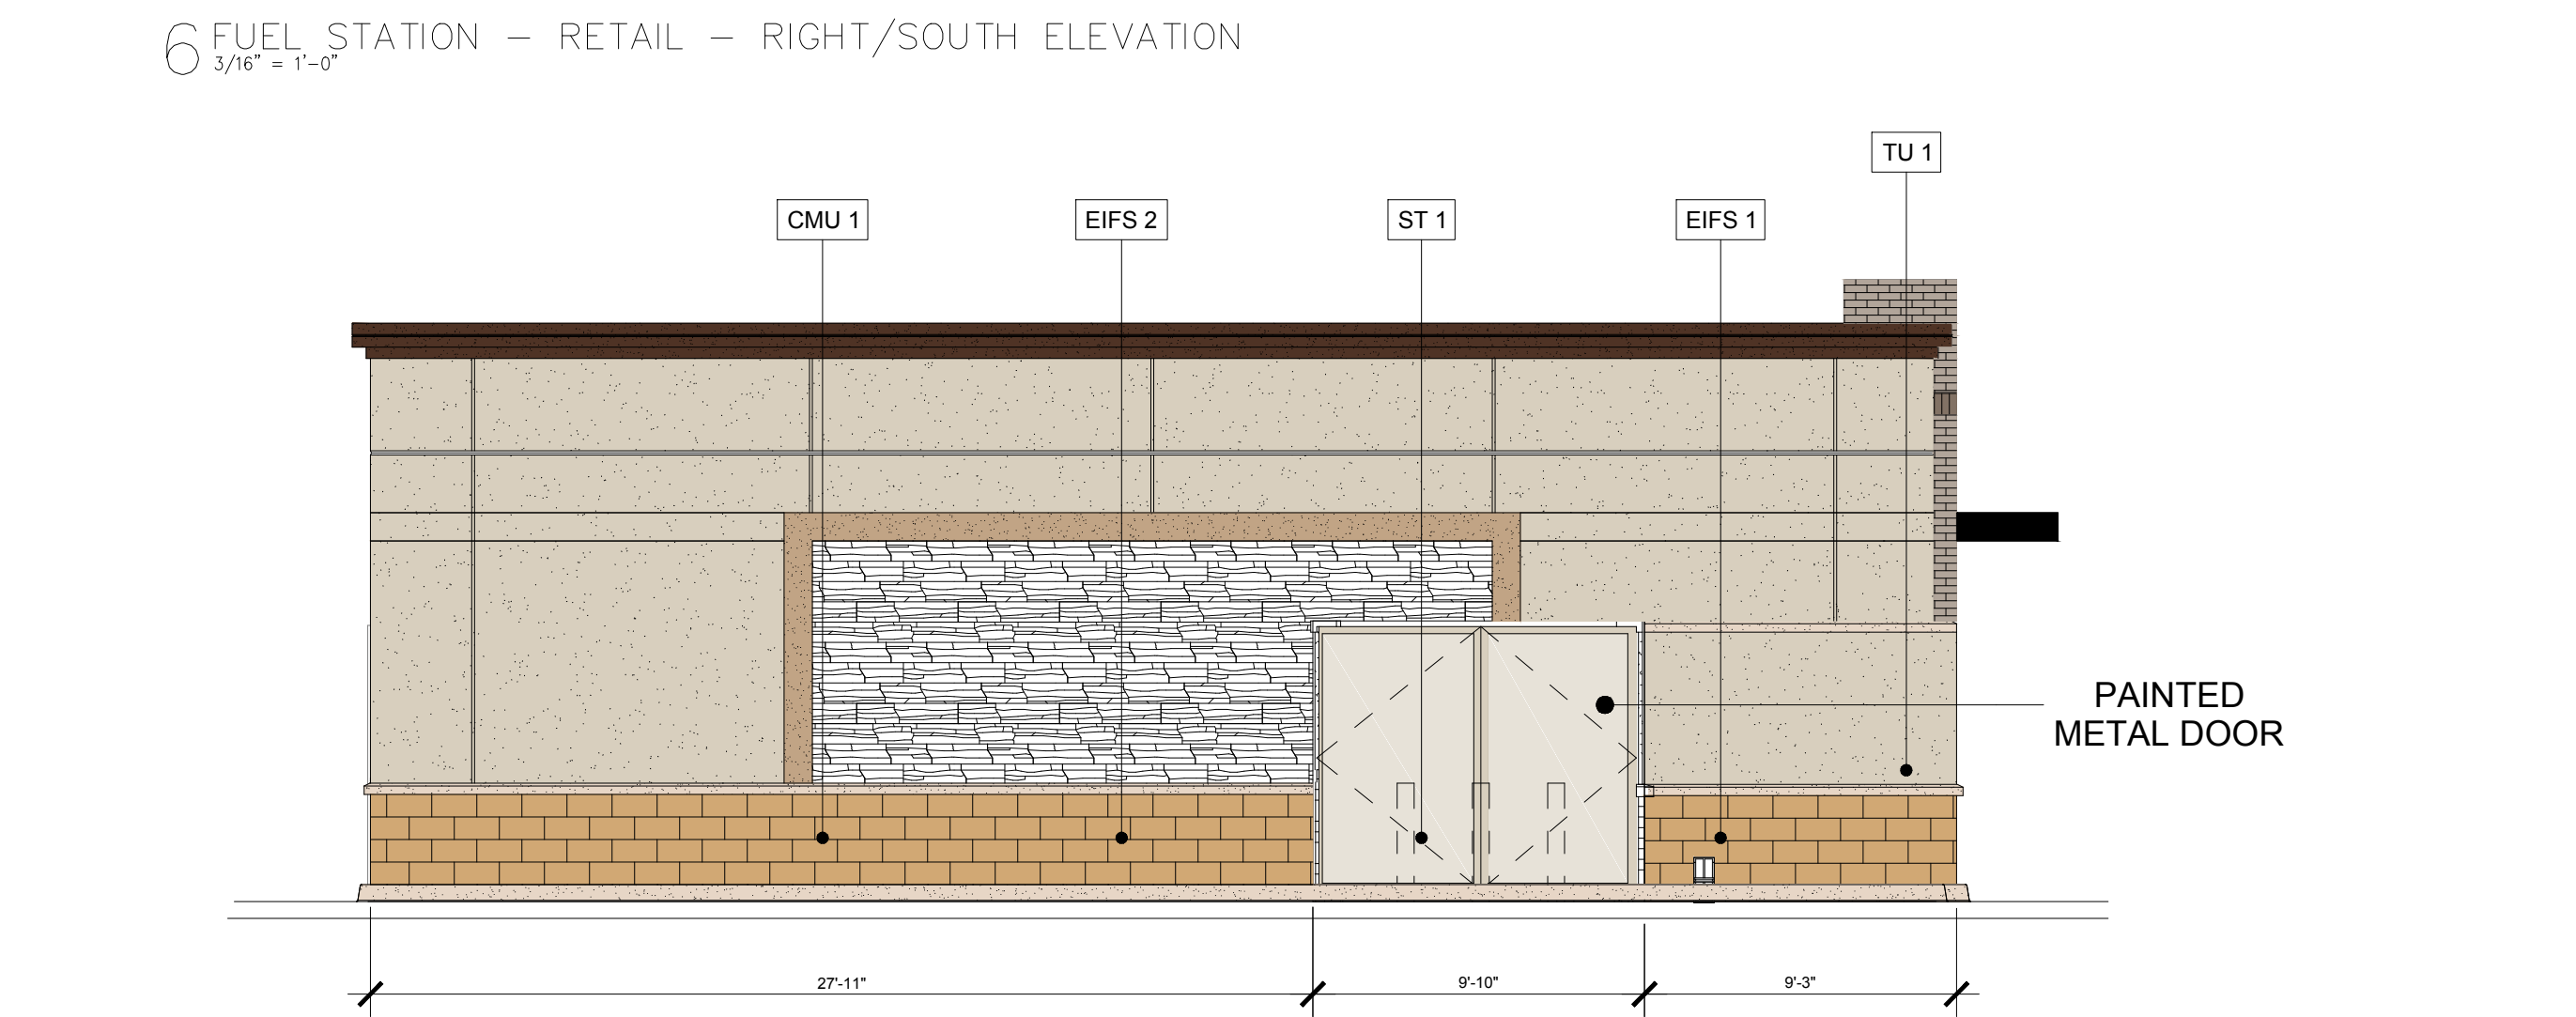


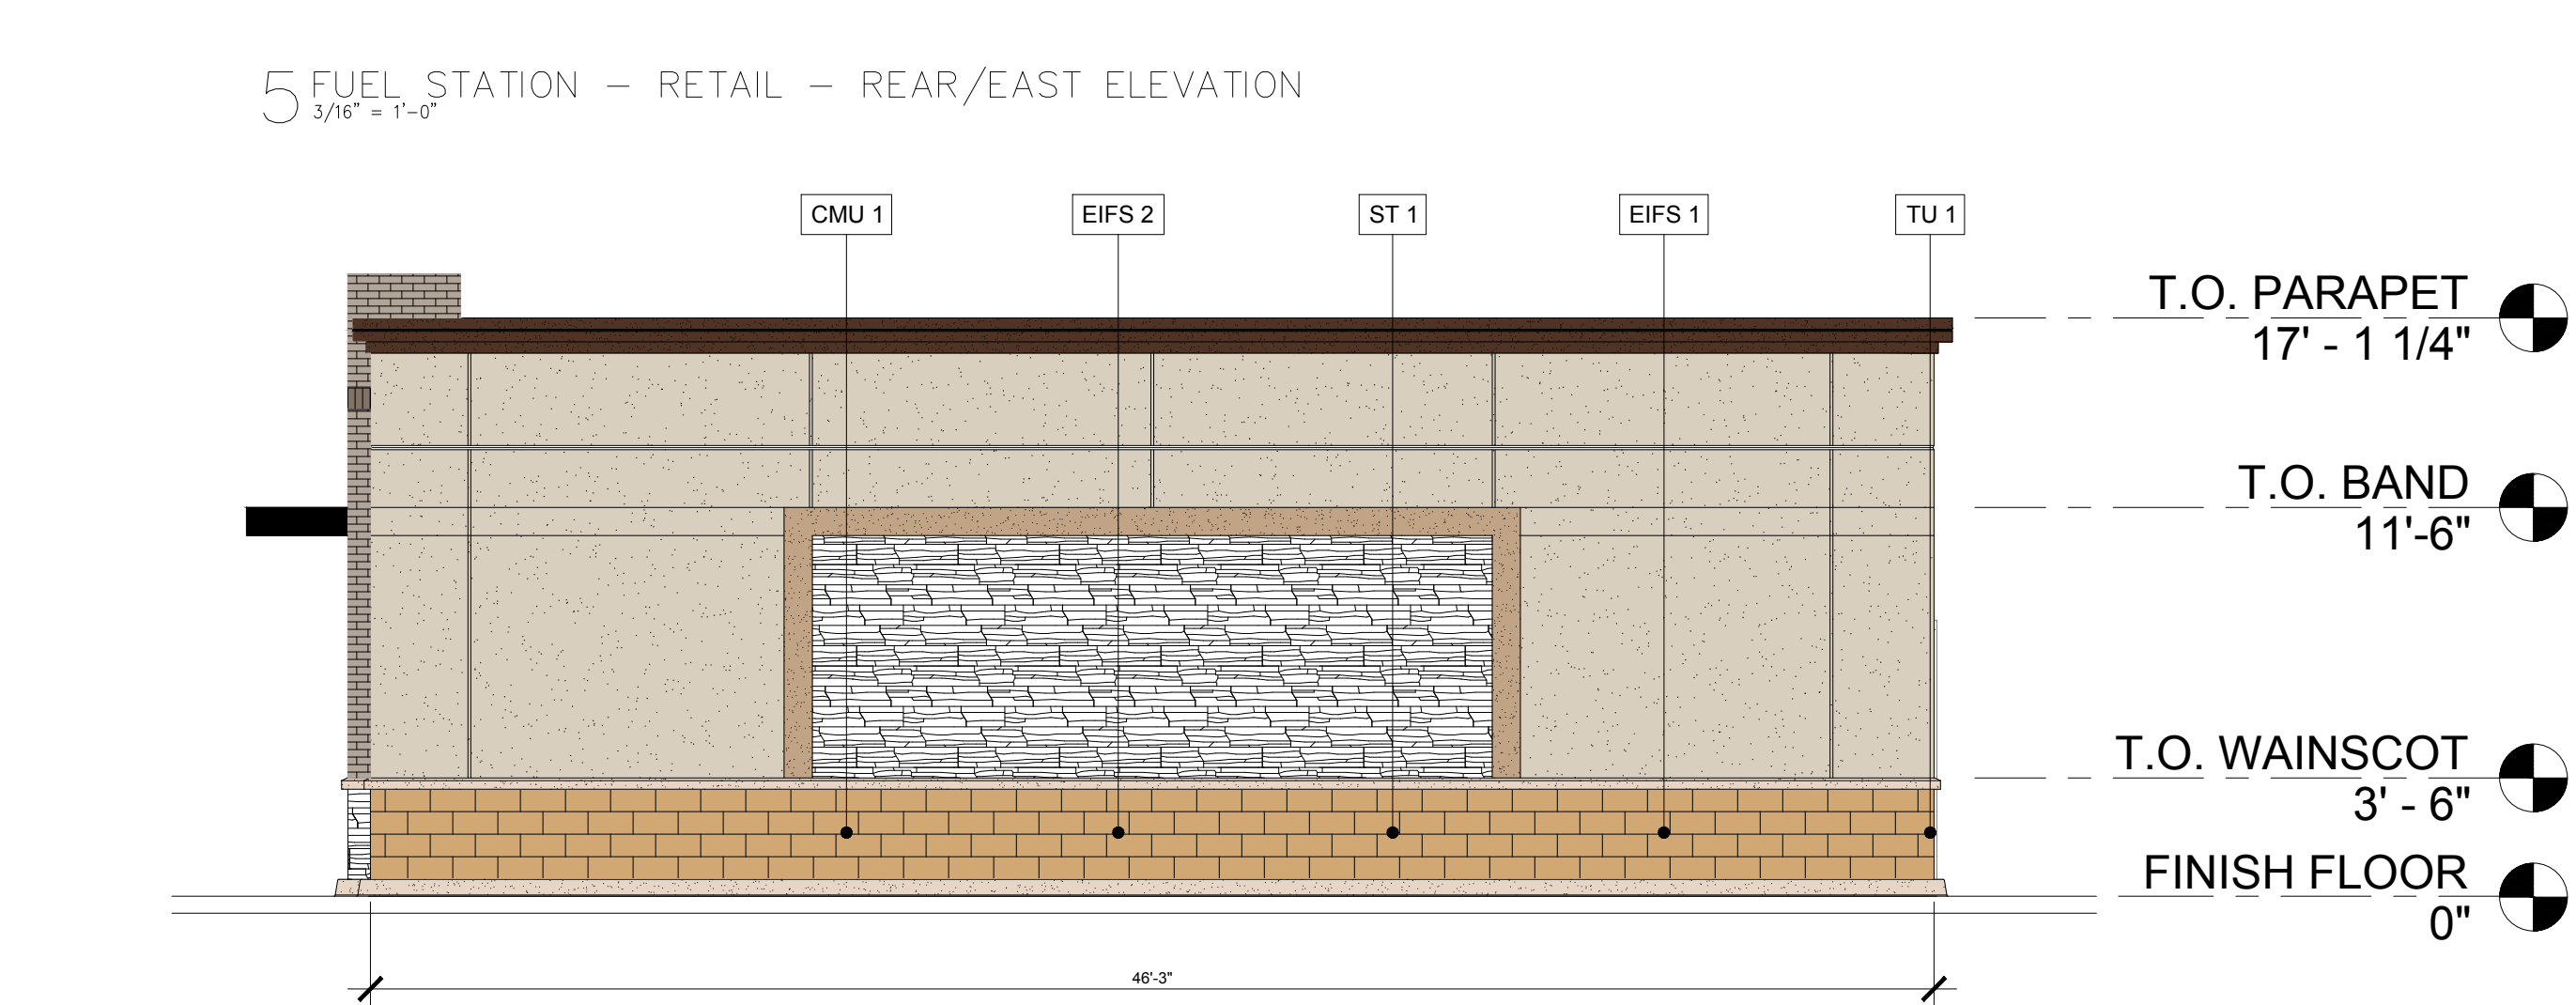

MATERIAL COVERAGE CALCULATIONS									
		FUEL STATION							
		FRONT/WEST		REAR/EAST		LEFT/NORTH		RIGHT/SOUTH	
		SQ FT	%	SQ FT	%	SQ FT	%	SQ FT	%
ACME BRICK - SLATE	BR 1	346	28.4	0	0.0	13	1.6	13	1.6
LIGHT BAN	CMU 1	200	16.4	173	14.8	123	15.5	123	15.5
"BUNGALOW TAUPE" DUNN EDWARDS-DE-6172	EIFS 1	30	2.5	35	3.0	30	3.8	30	3.8
"VAN BURAN BROWN" BENJAMIN MOORE #HC-70	EIFS 2	32	2.6	72	6.2	50	6.3	50	6.3
"DESERT GRAY" DUNN EDWARDS-DEC760 W/ 25% DARKEN	MT 1	27	2.2	0	0.0	2	0.3	2	0.3
METAL	MT 2	30	2.5	0	0.0	0	0.0	0	0.0
CAST STONE: CONTINENTAL 1102 NATURAL STONE	ST 1	20	1.6	174	14.9	146	18.4	146	18.4
STUCCO	STU 1	80	6.6	0	0.0	0	0.0	0	0.0
TILT UP PANEL	TU 1	452	37.2	715	61.1	431	54.1	431	54.1
TEXTURED PAINT- MATCH BRICK	PT-4	0	0	0	0	0	0	0	0
	TOTAL	1217	100	1169	100	795	100	795	100
		TOTAL MASONRY: 3,647sf / 3,976sf = 91.7% TOTAL EIFS: 329sf / 3,976sf = 8.3%							

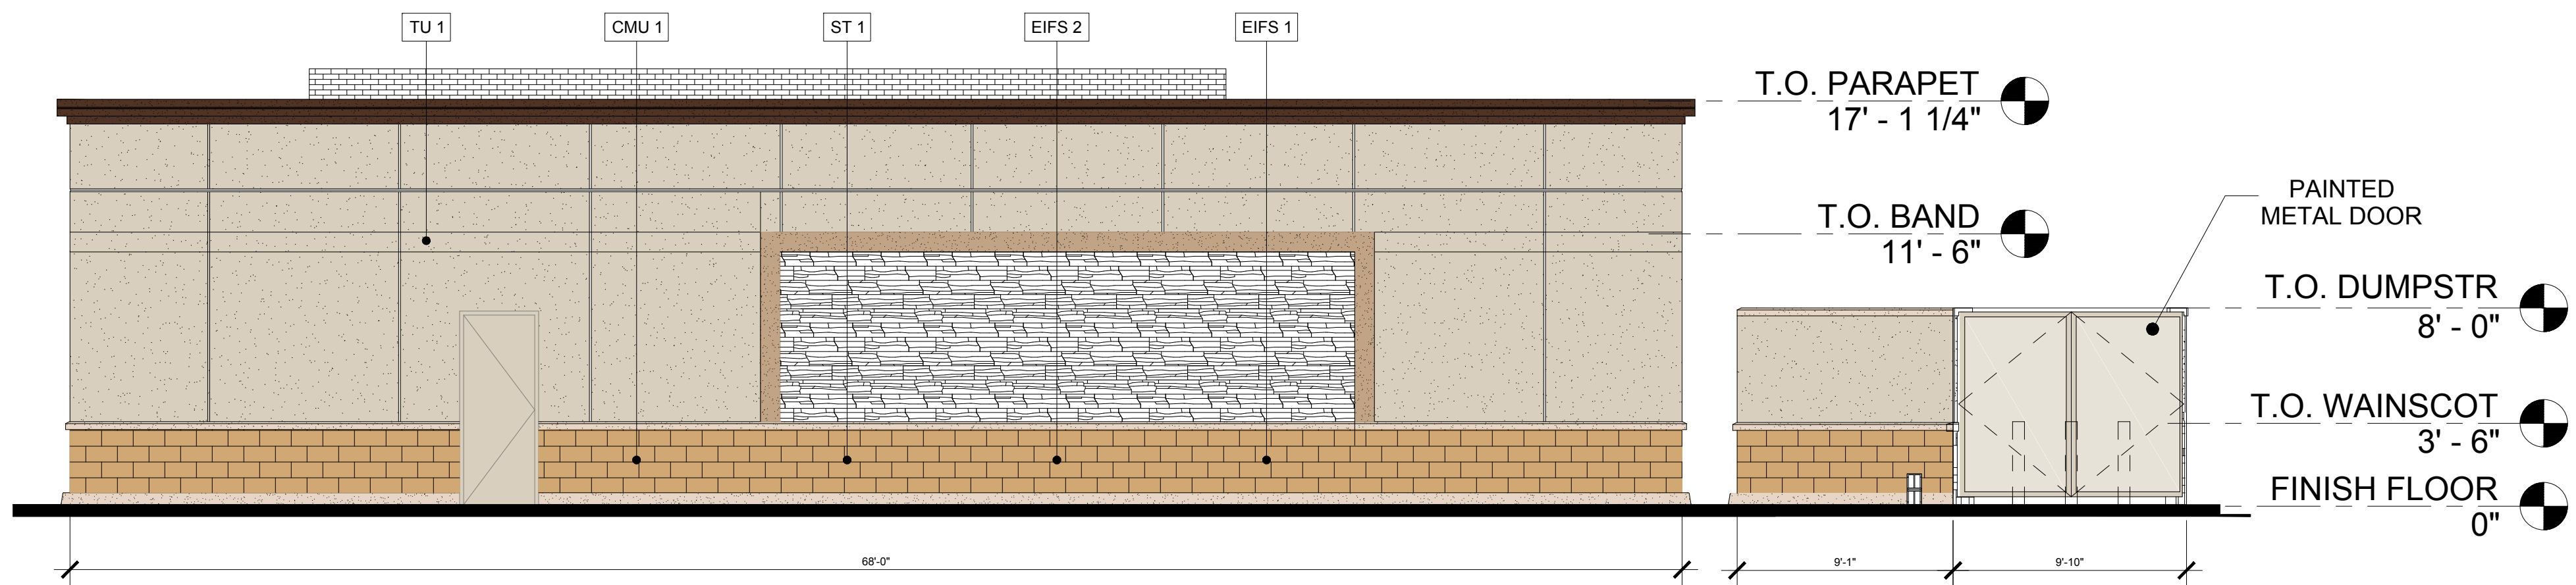

Issue Dates:		
SITE DEVELOPMENT	08.05.16	
REVISED ELEVATIONS	09.29.16	

Heights Venture

ARCHITECTURE • DESIGN

HOUSTON
1111 North Loop West, Suite 800
Houston, Texas 77006
713 869 1103 V

DALLAS
5717 Legacy Drive, Suite 240
Plano, Texas 75024
972 490 7292 V

Robert R. Holton, AIA
TX Registration #14938
Not for Regulatory Approval,
Permit, or Construction.

ALLEN RETAIL
CENTER

ALLEN, TX	
Project Number: 16143	
Date Plotted: NOVEMBER 21, 2016	
Drawn By: FL	Checked By: FL
File Name:	

CSUB2

EXTERIOR ELEVATIONS