
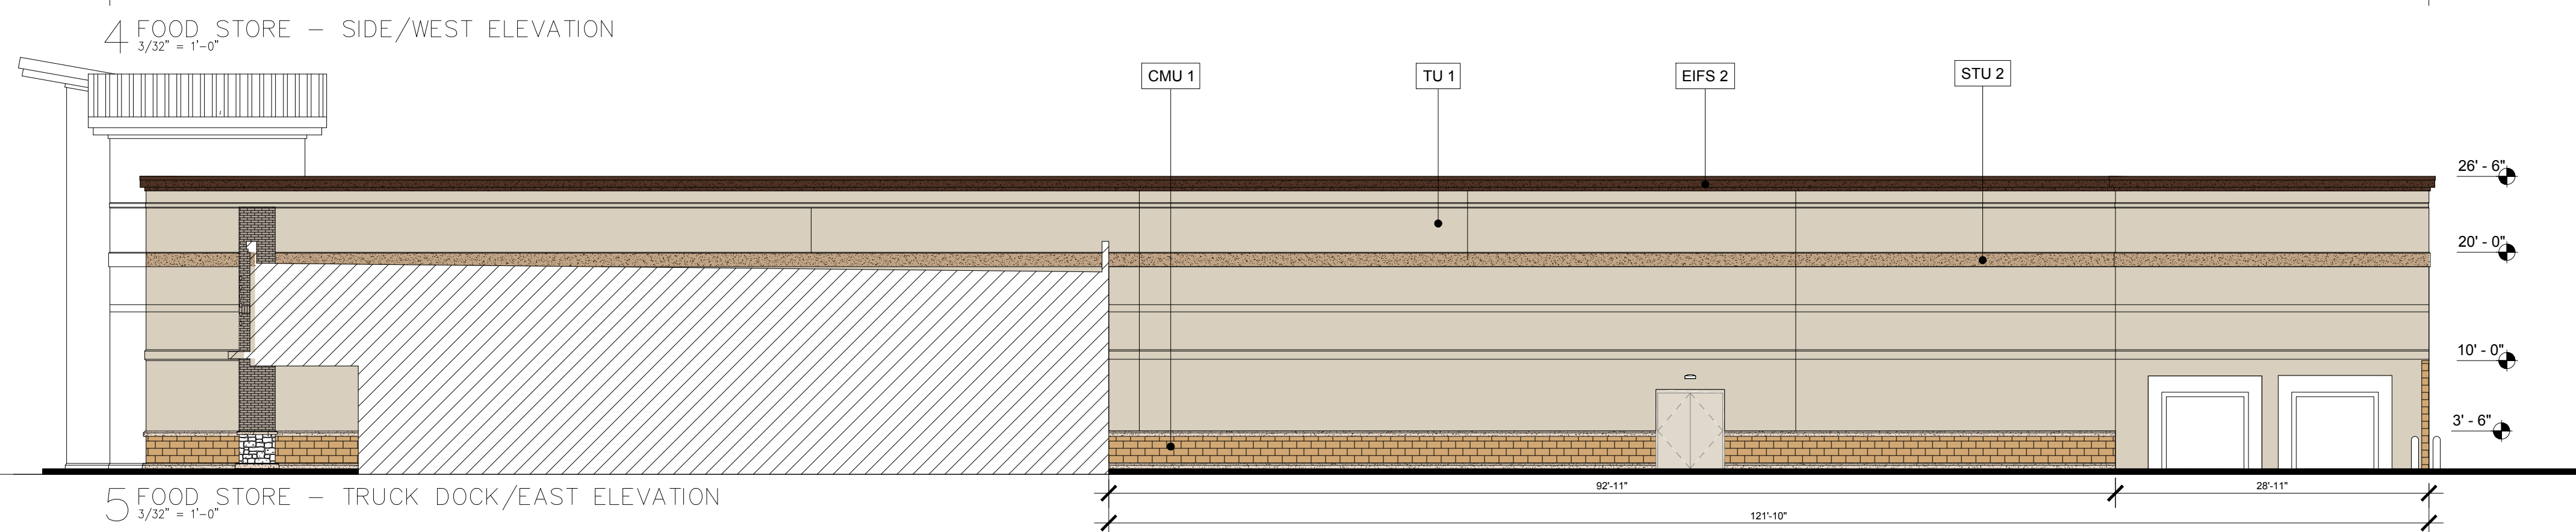
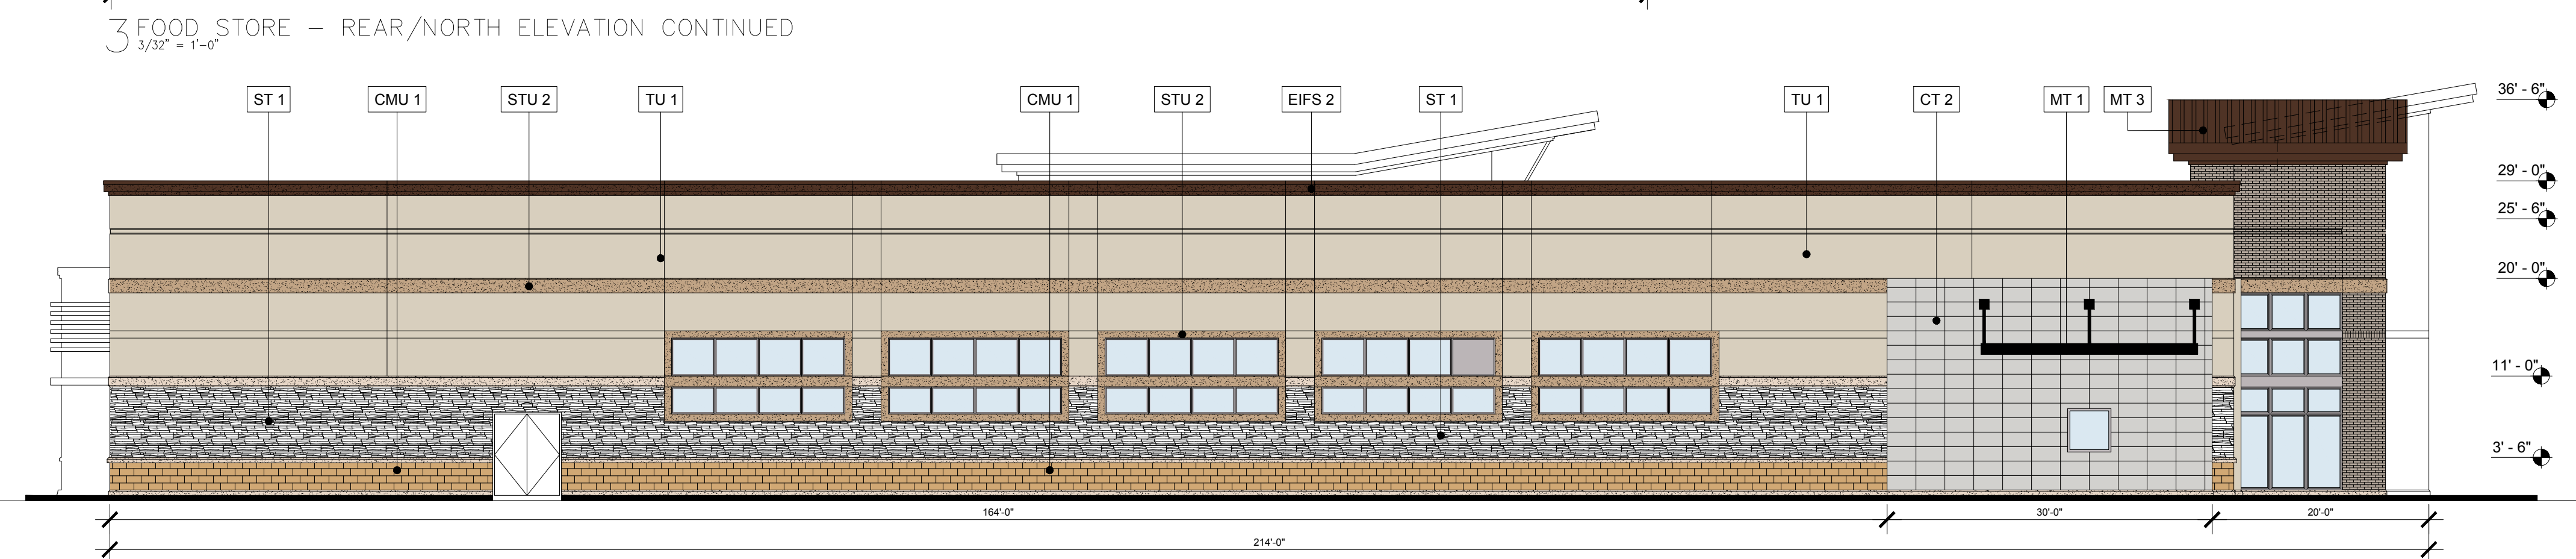
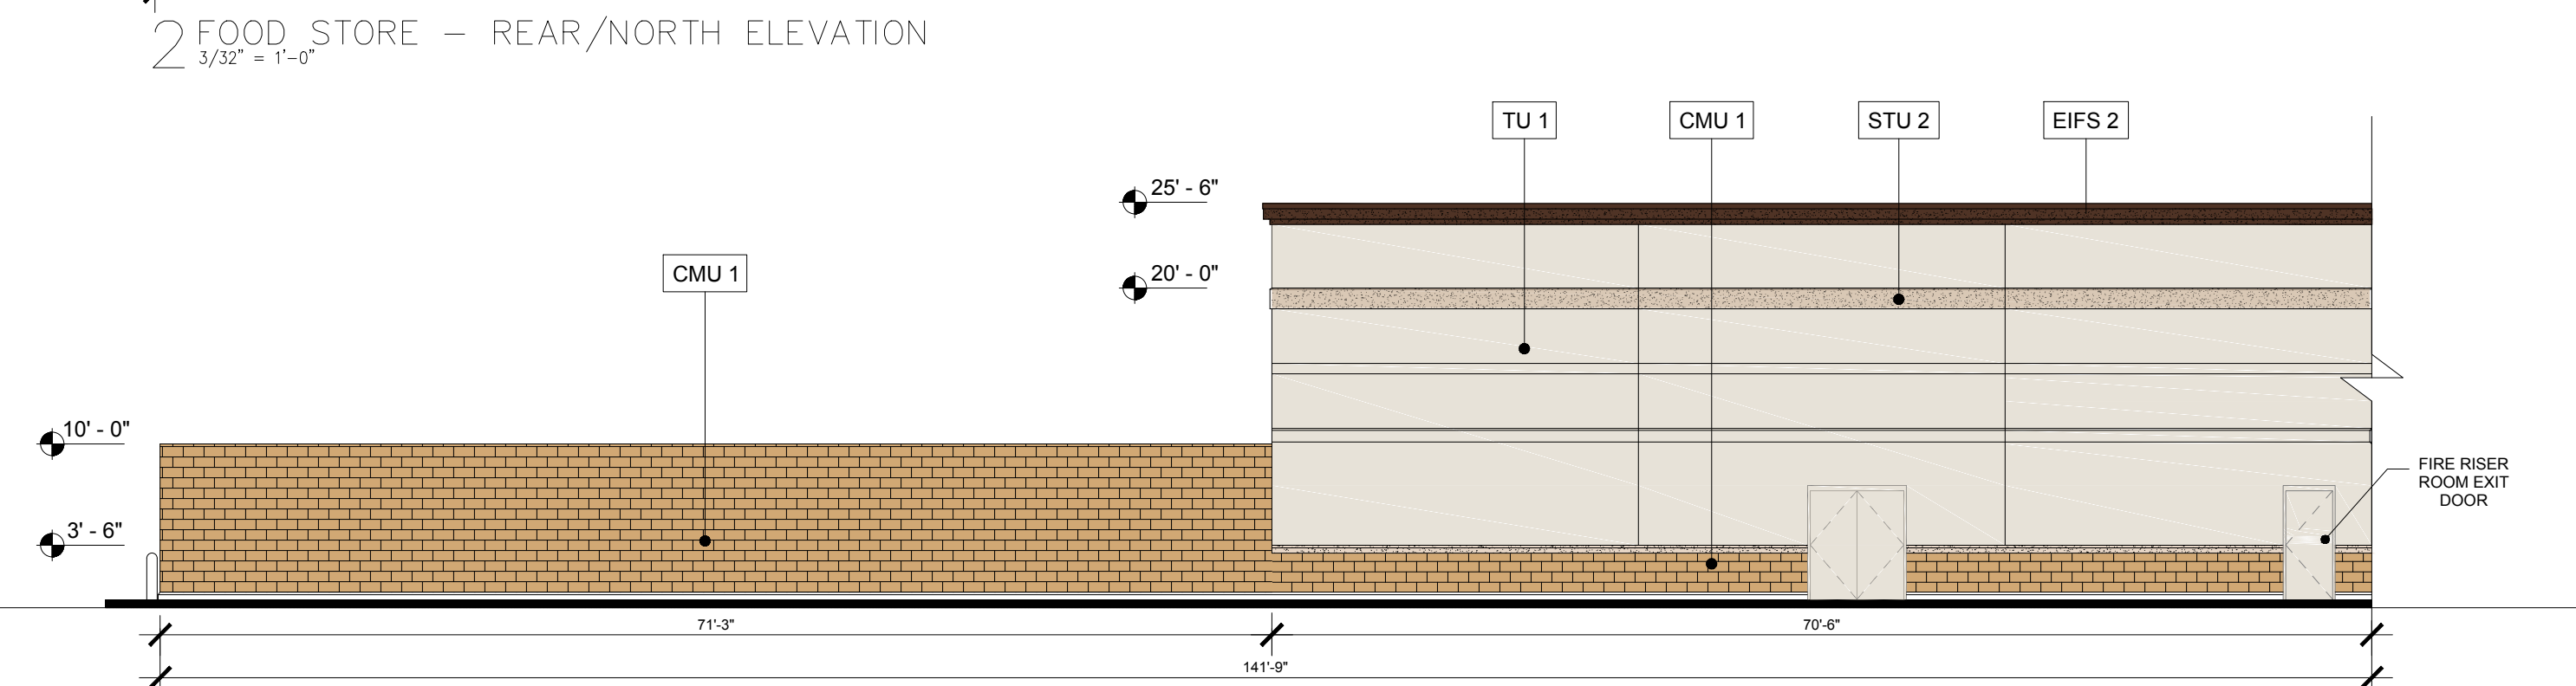
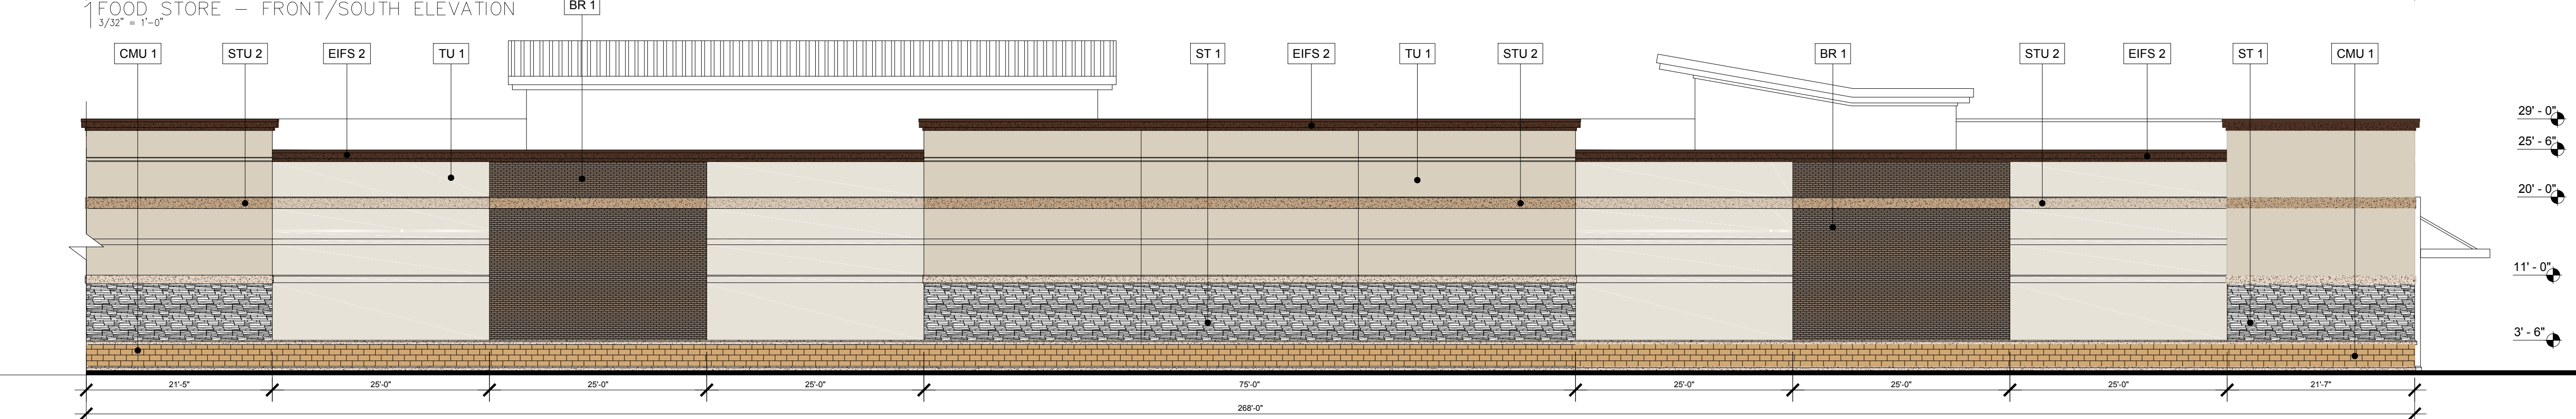


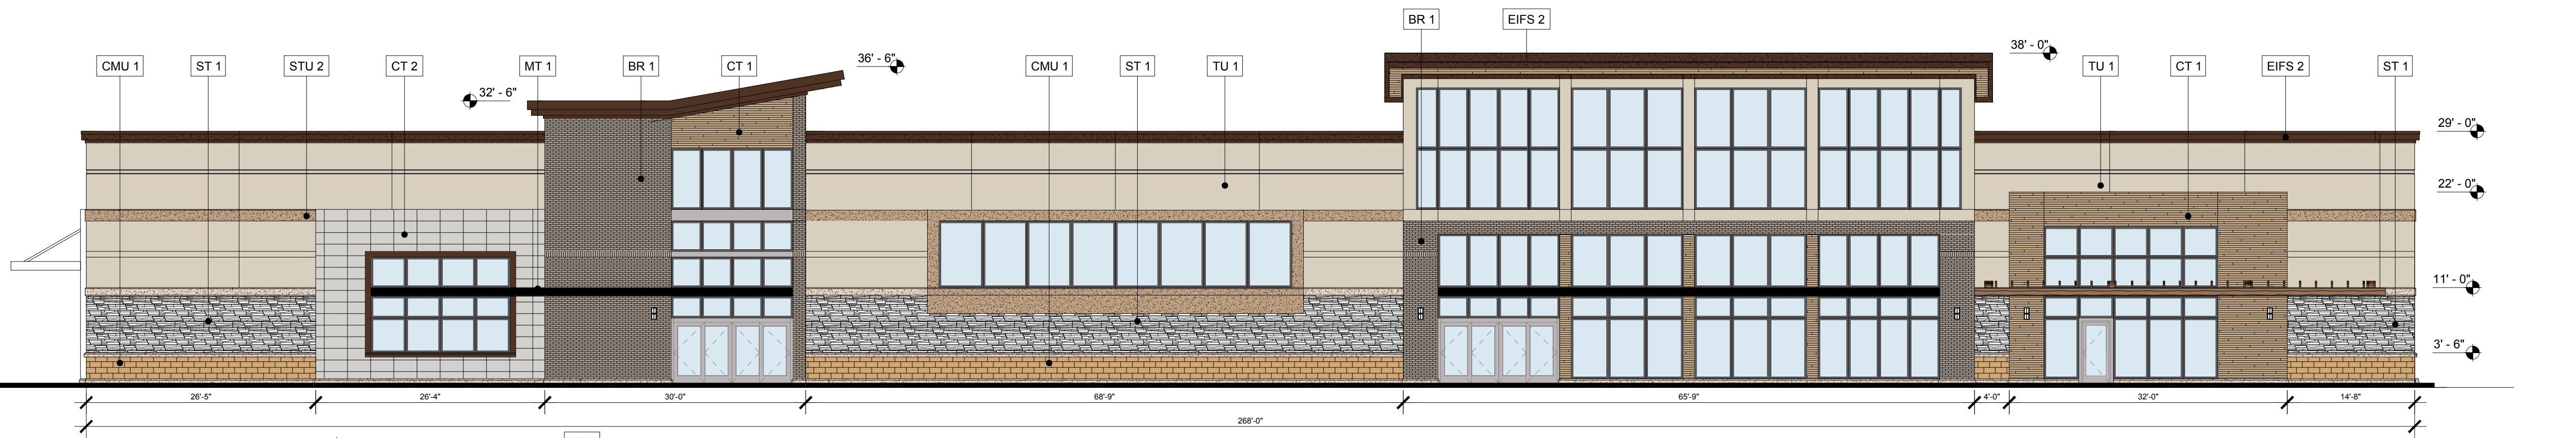

MATERIAL COVERAGE CALCULATIONS									
		FOOD STORE							
		FRONT/SOUTH		REAR/NORTH		SIDE/WEST		TRUCK DOCK/EAST	
		SQ FT	%	SQ FT	%	SQ FT	%	SQ FT	%
ACME BRICK - SLATE	BR 1	766	15.5	964	14.0	224	4.4	45	1.1
LIGHT BAN	CMU 1	278	5.6	670	9.7	400	7.8	256	6.4
CERAMIC WOOD TILE DAL TILE OAK TRAILXTSD83	CT 1	393	8.0	0	0.0	0	0.0	0	0.0
CERAMIC PORCELAIN TILE DAL TILE ELITE WHITE J200	CT 2	300	6.1	0	0.0	544	10.6	0	0.0
"VAN BURAN BROWN" BENJAMIN MOORE #HC-70	EIFS 2	446	9.0	366	5.3	263	5.1	280	7.0
"DESERT GRAY" DUNN EDWARDS-DEC760 W/ 25% DARKEN	MT 1	49	1.0	8	0.1	20	0.4	0	0.0
CAST STONE: CONTINENTAL 1102 NATURAL STONE	ST 1	640	13.0	767	11.1	781	15.2	9	0.2
STUCCO	STU 2	296	6.0	354	5.1	500	9.7	272	6.8
TILT UP PANEL	TU 1	1762	35.8	3778	54.7	2415	46.8	3120	78.5
	TOTAL	4930	100	6907	100	5147	100	3982	100
TOTAL MASONRY: 19,511sf / 20,966sf = 93.1%									
TOTAL EIFS: 1,455sf / 20,966sf = 6.9%									

Issue Dates:
DETAILED SITE PLAN APP.11.21.16

Heights Venture

ARCHITECTURE • DESIGN

HOUSTON

1111 North Loop West, Suite 800
Houston, Texas 77006
713 869 1103 V

DALLAS

5717 Legacy Drive, Suite 240
Plano, Texas 75024
972 490 7292 V

Robert R. Holton, AIA
TX Registration #14938

Not for Regulatory Approval,
Permit, or Construction.

ALLEN RETAIL
CENTER

ALLEN, TX

Project Number:
16143

Date Plotted:
November 28, 2016 - 5:21 PM

Drawn By:
FL

Checked By:
FL

File Name:

CSUB2

EXTERIOR ELEVATIONS